


L2 building layout

Ground floor

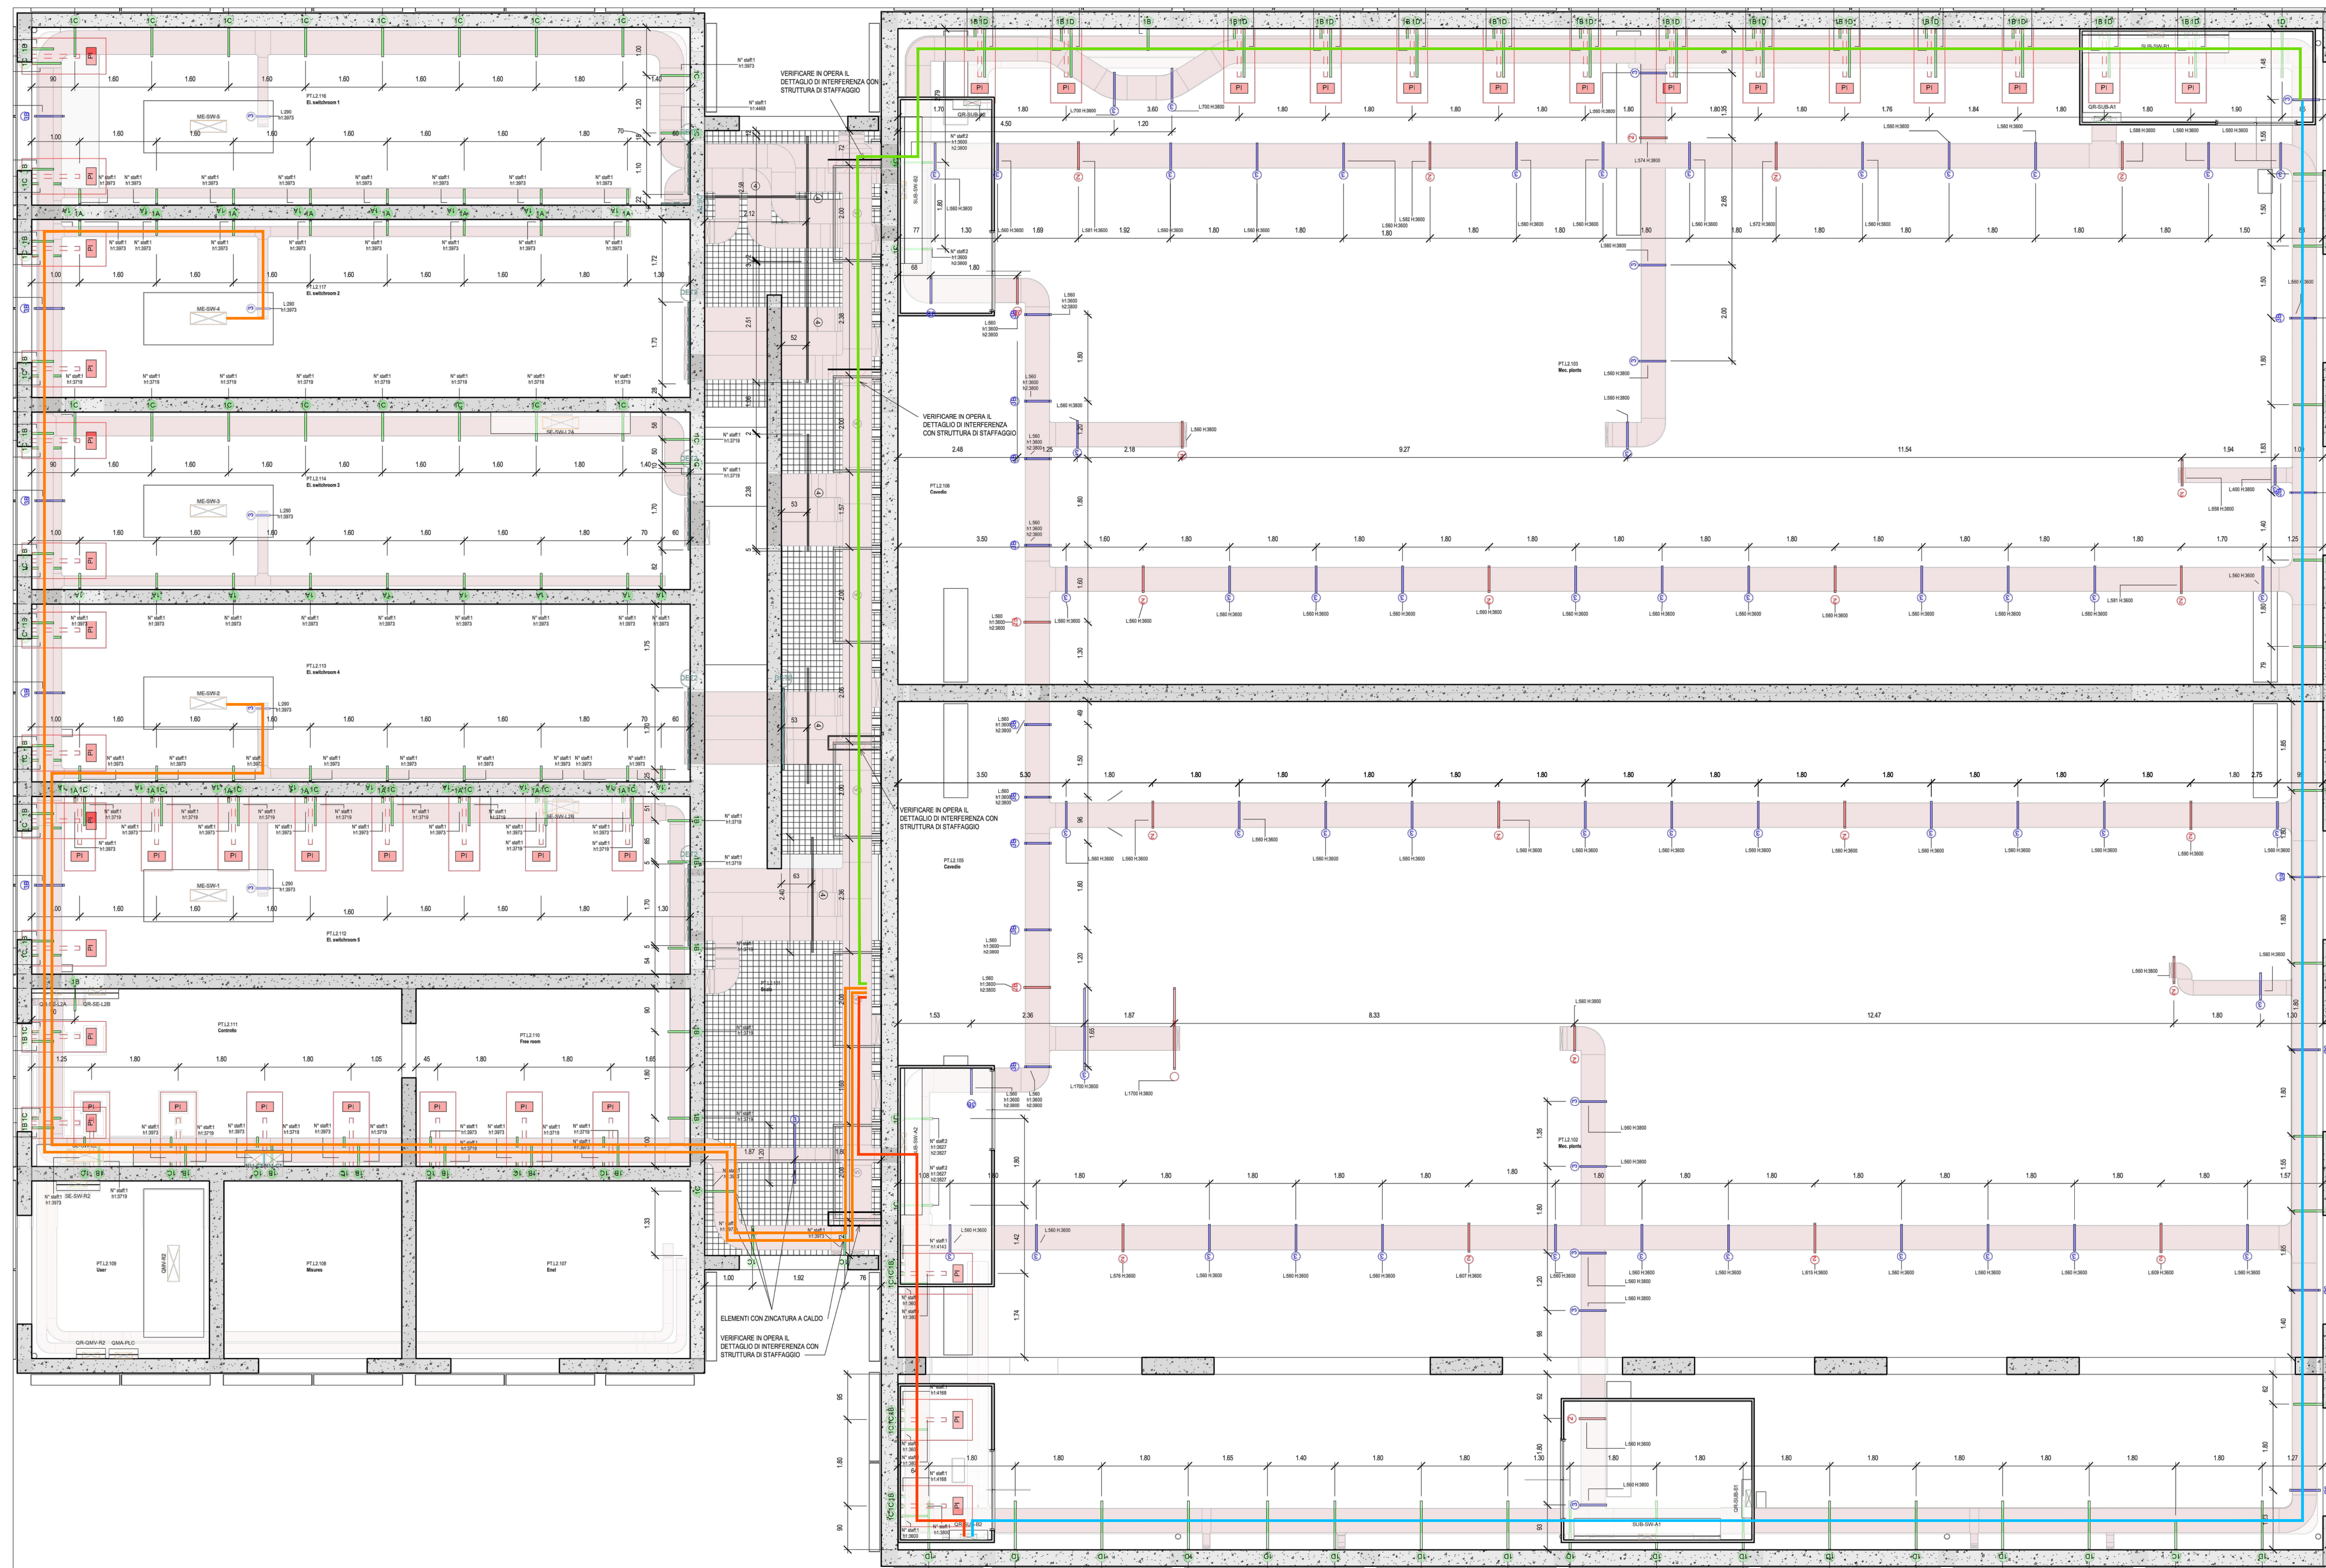

Electrical Lines legend

	Link between panels "ClimaPro Master" and "ClimaPro Slave"
	Link between chiller, ancillary systems and ClimaPro Master panel
	Power lines from ME-SW2 and ME-SW4 to the new chiller
	Link between chiller and Schneider Electric panel