


L2 building layout Roof

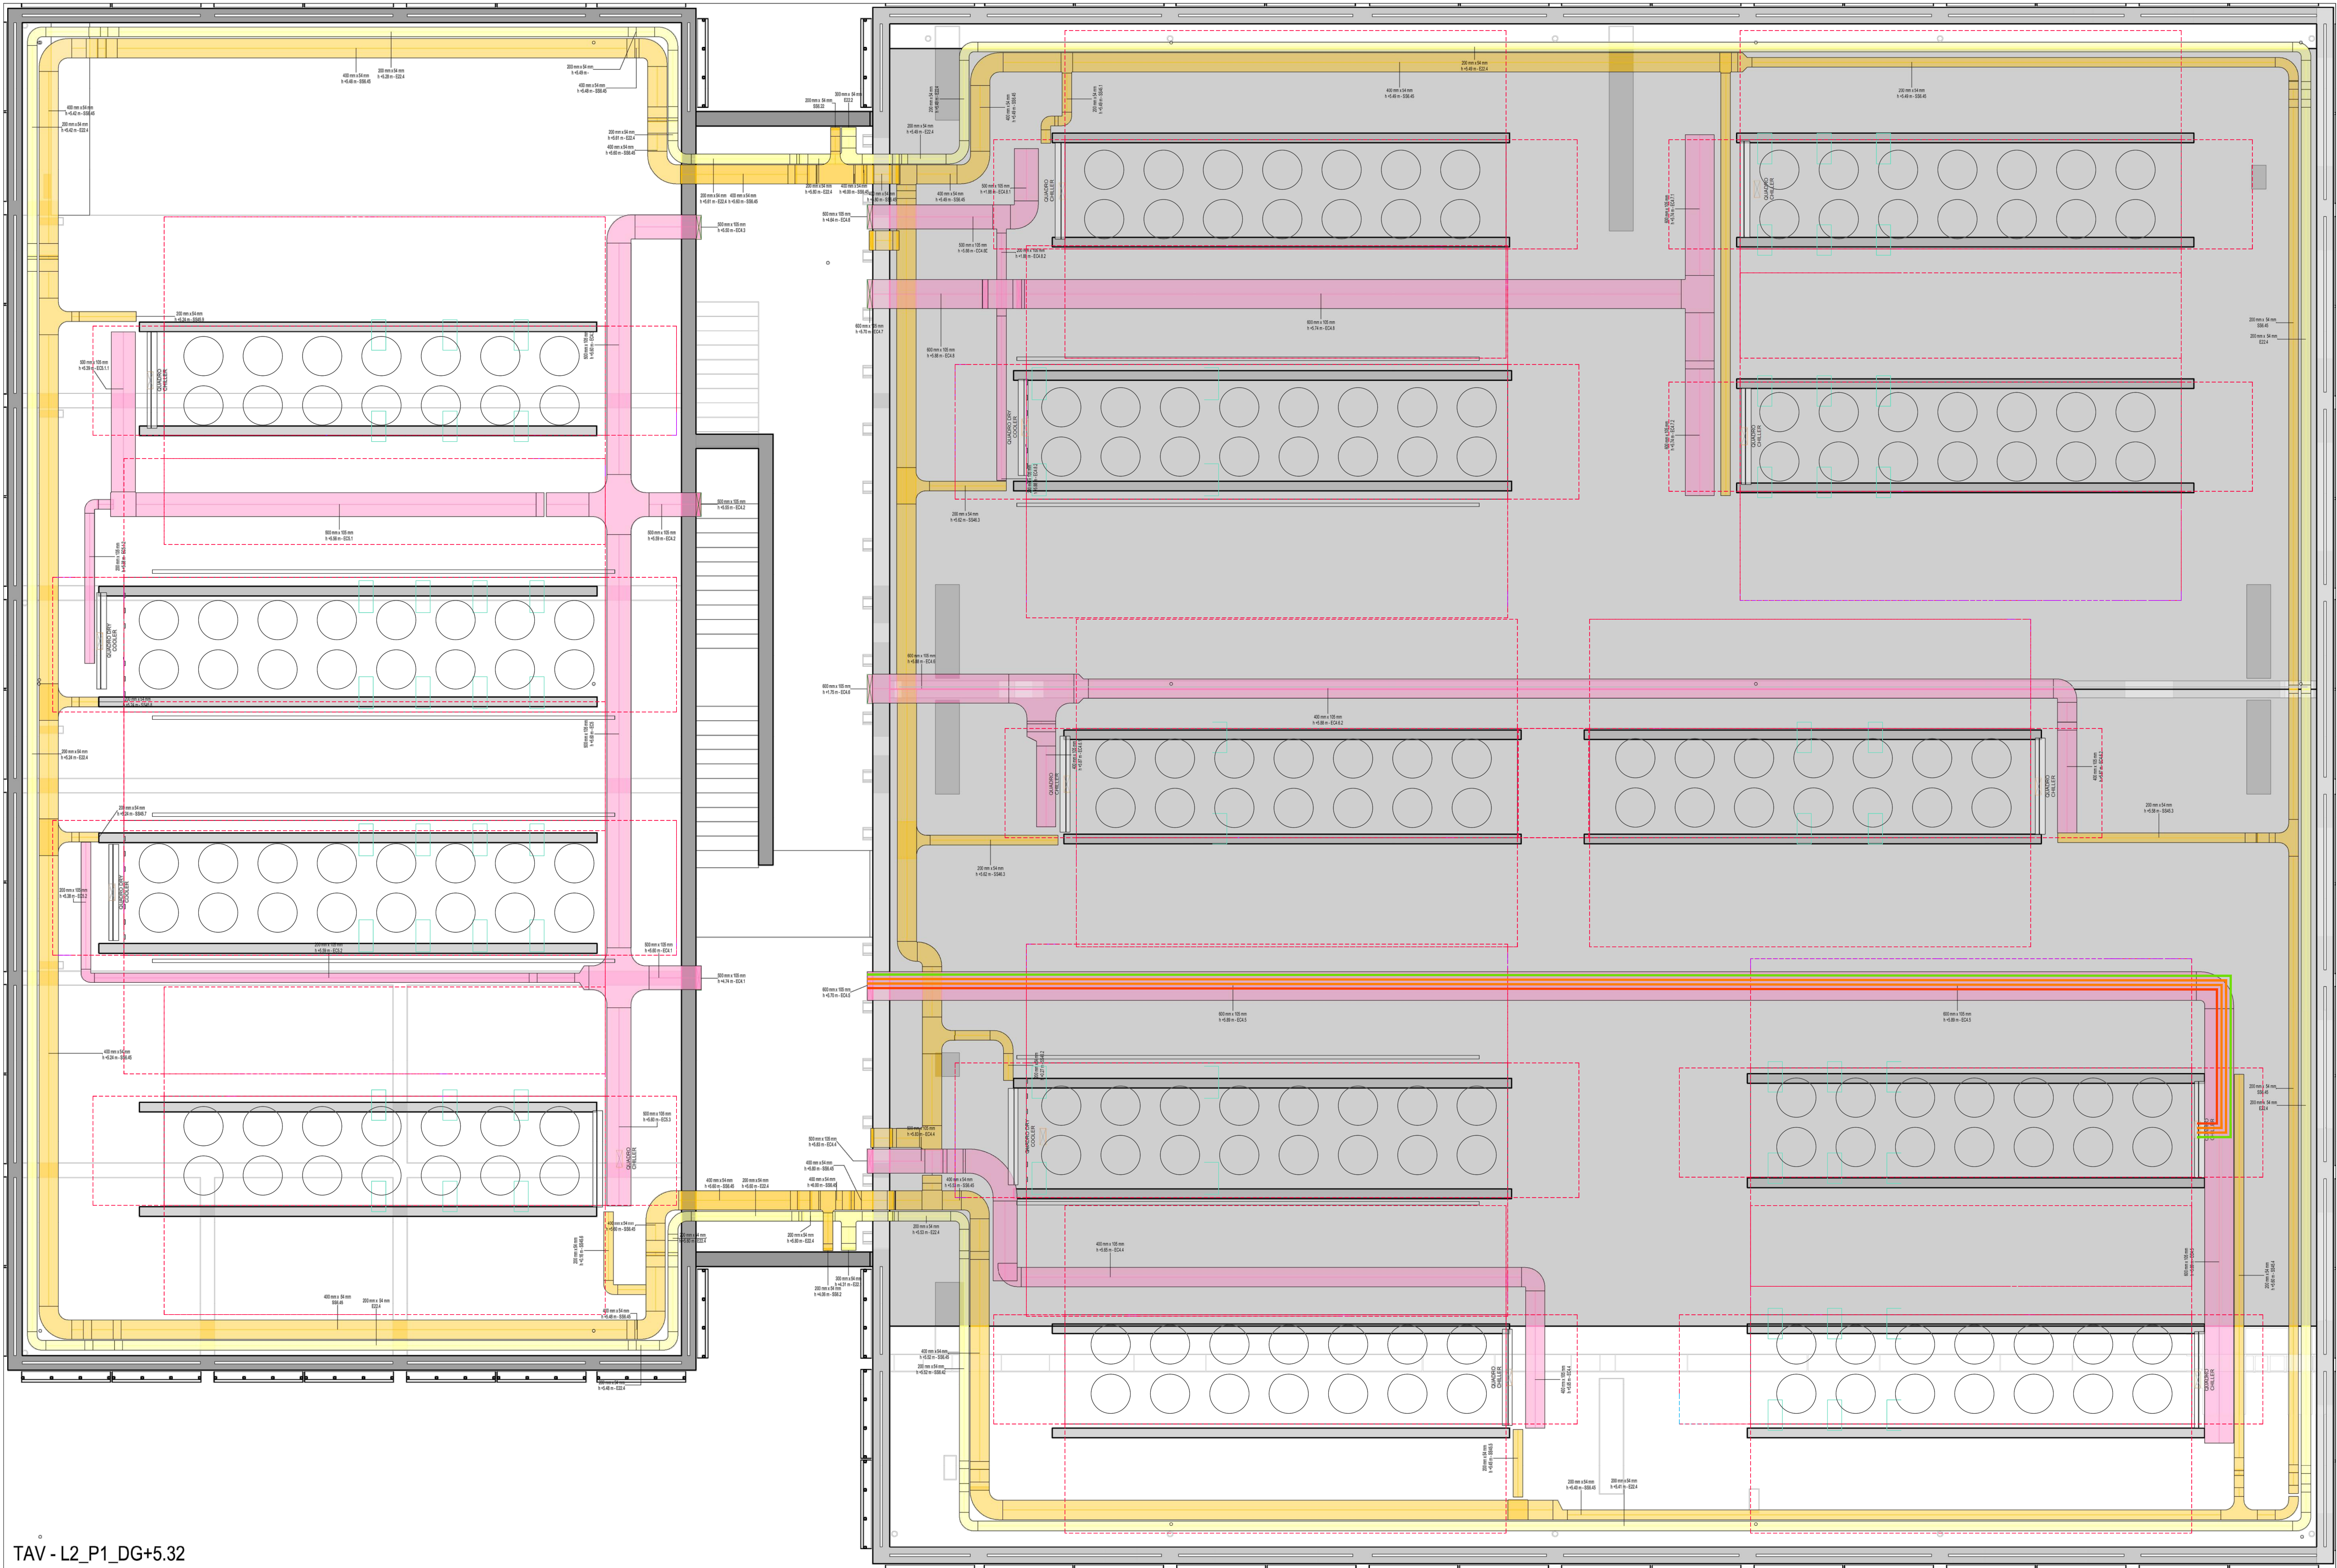

Electrical Lines legend	
—	Link between panels "ClimaPro Master" and "ClimPro Slave"
—	Link between chiller, ancillary systems and ClimaPro Master panel
—	Power lines from ME-SW2 and ME-SW4 to the new chiller
—	Link between chiller and Schneider Electric panel